

Building 'Q' - SCCA - Basement
 Gross Area: 51,231.1 S.F. (4759.52 m²)
 Net Area: 45,640.6 S.F. (4240.15 m²)



FACILITIES MANAGEMENT DEPARTMENT
 2000 Talbot Road West, Windsor, ON N9A 6S4
 Ph: 519-972-2727 Fax: 519-966-7591

DRAWING NAME:

**BUILDING 'Q' - SCCA
 BASEMENT**

REVISED: **MARCH 2023**

FILE NAME: T:\DWG\Building Plans\1 to
 30\Downtown\SCCA\SCCA-0.dwg


REVISED BY: **J.C.**

SCALE: **1/32" = 1'-0"**



PAGE:

Q0000

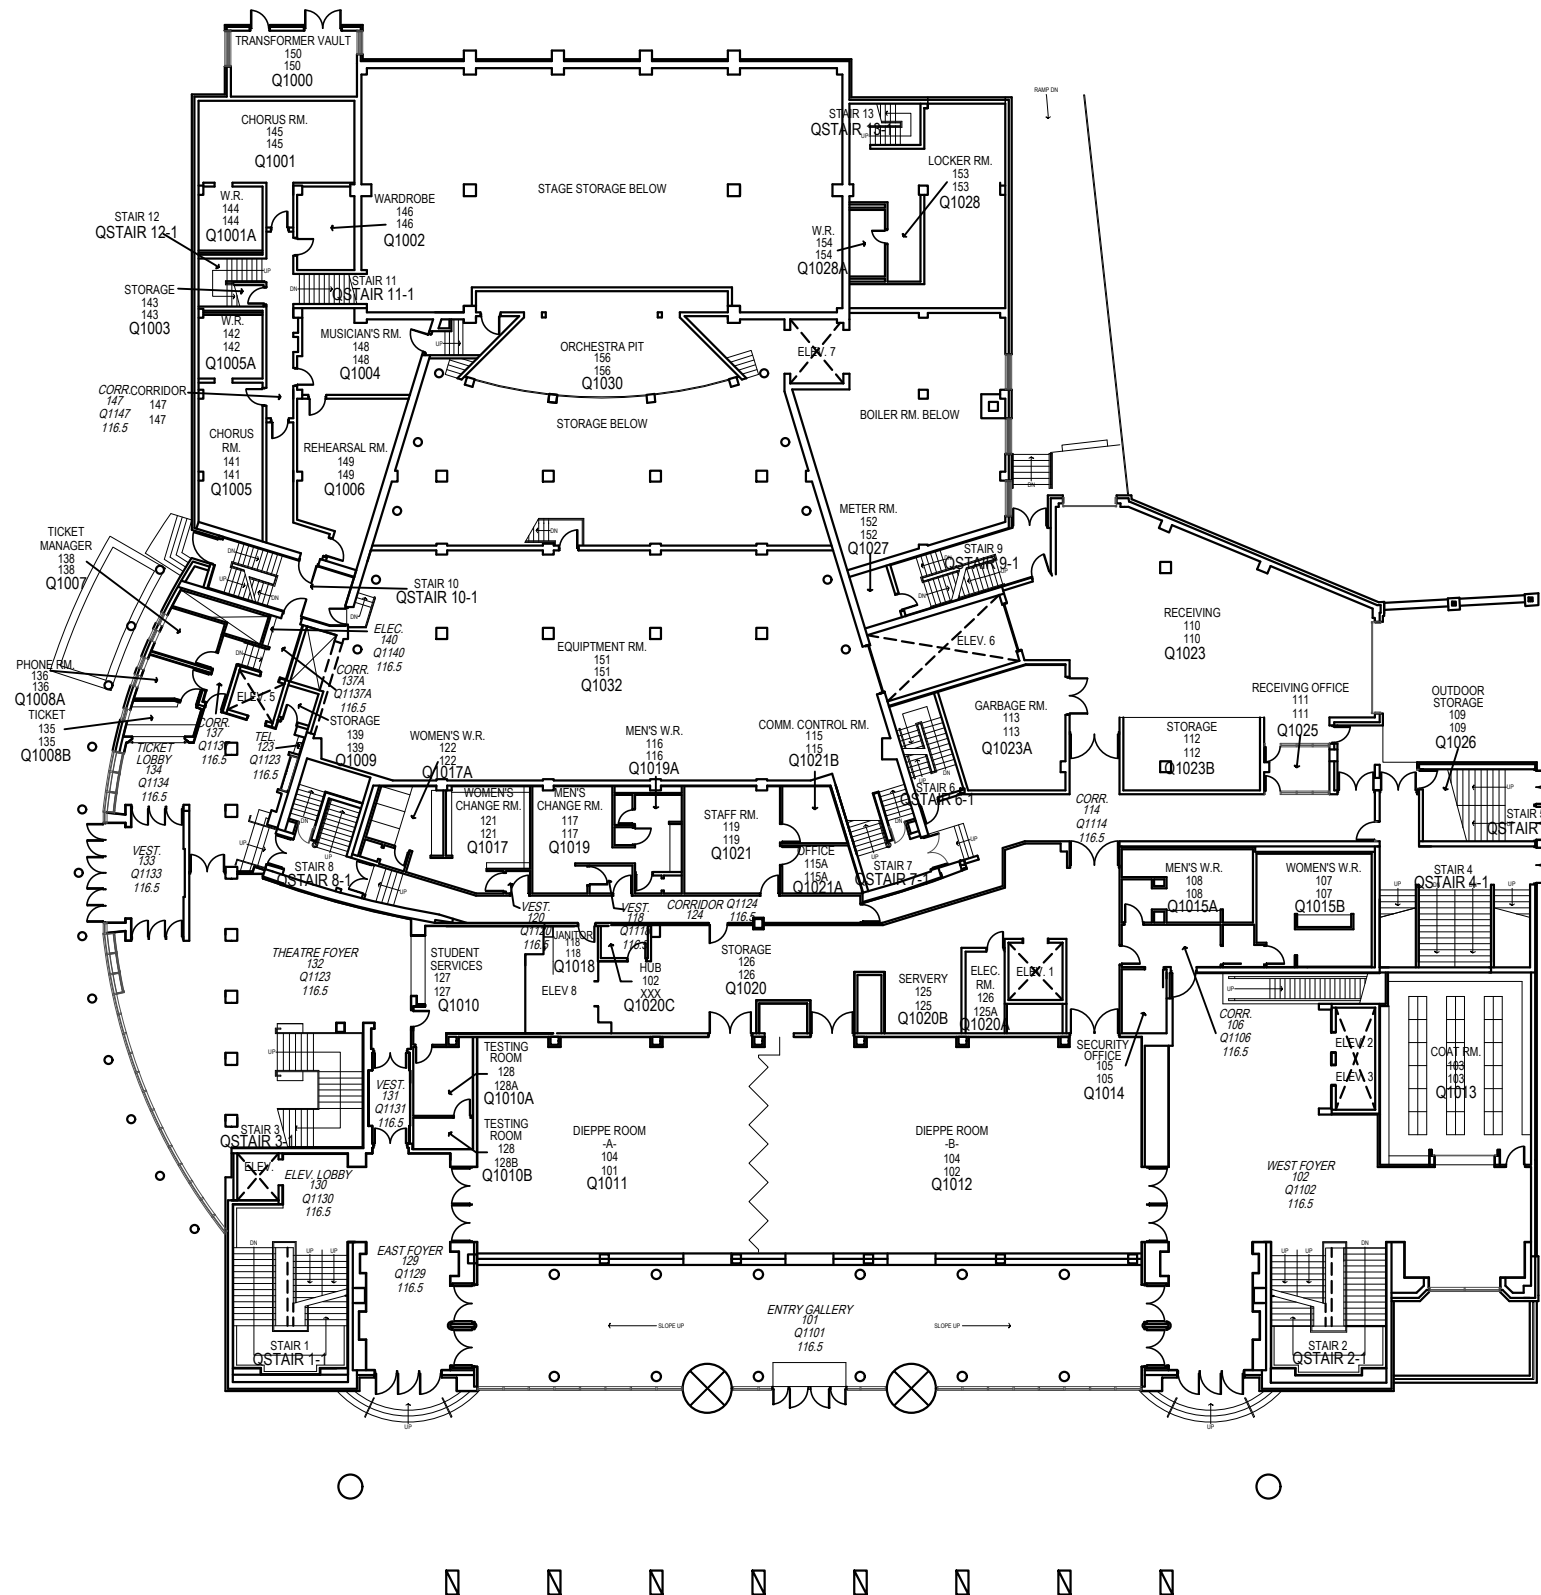

Building 'Q' - SCCA - First Floor
 Gross Area: 35,970.8 S.F. (3341.69 m²)
 Net Area: 29,161.9 S.F. (2709.23 m²)



FACILITIES MANAGEMENT DEPARTMENT
 2000 Talbot Road West, Windsor, ON N9A 6S4
 Ph: 519-972-2727 Fax: 519-966-7591


DRAWING NAME:
**BUILDING 'Q' - SCCA
 FIRST FLOOR**

REVISED: **MARCH 2023**
 FILE NAME: T:\DWG\Building Plans\1 to
 30\Downtown\SCCA\SCCA-1.dwg

REVISED BY: **J.C.**
 SCALE: **1/32" = 1'-0"**



PAGE:
Q1000

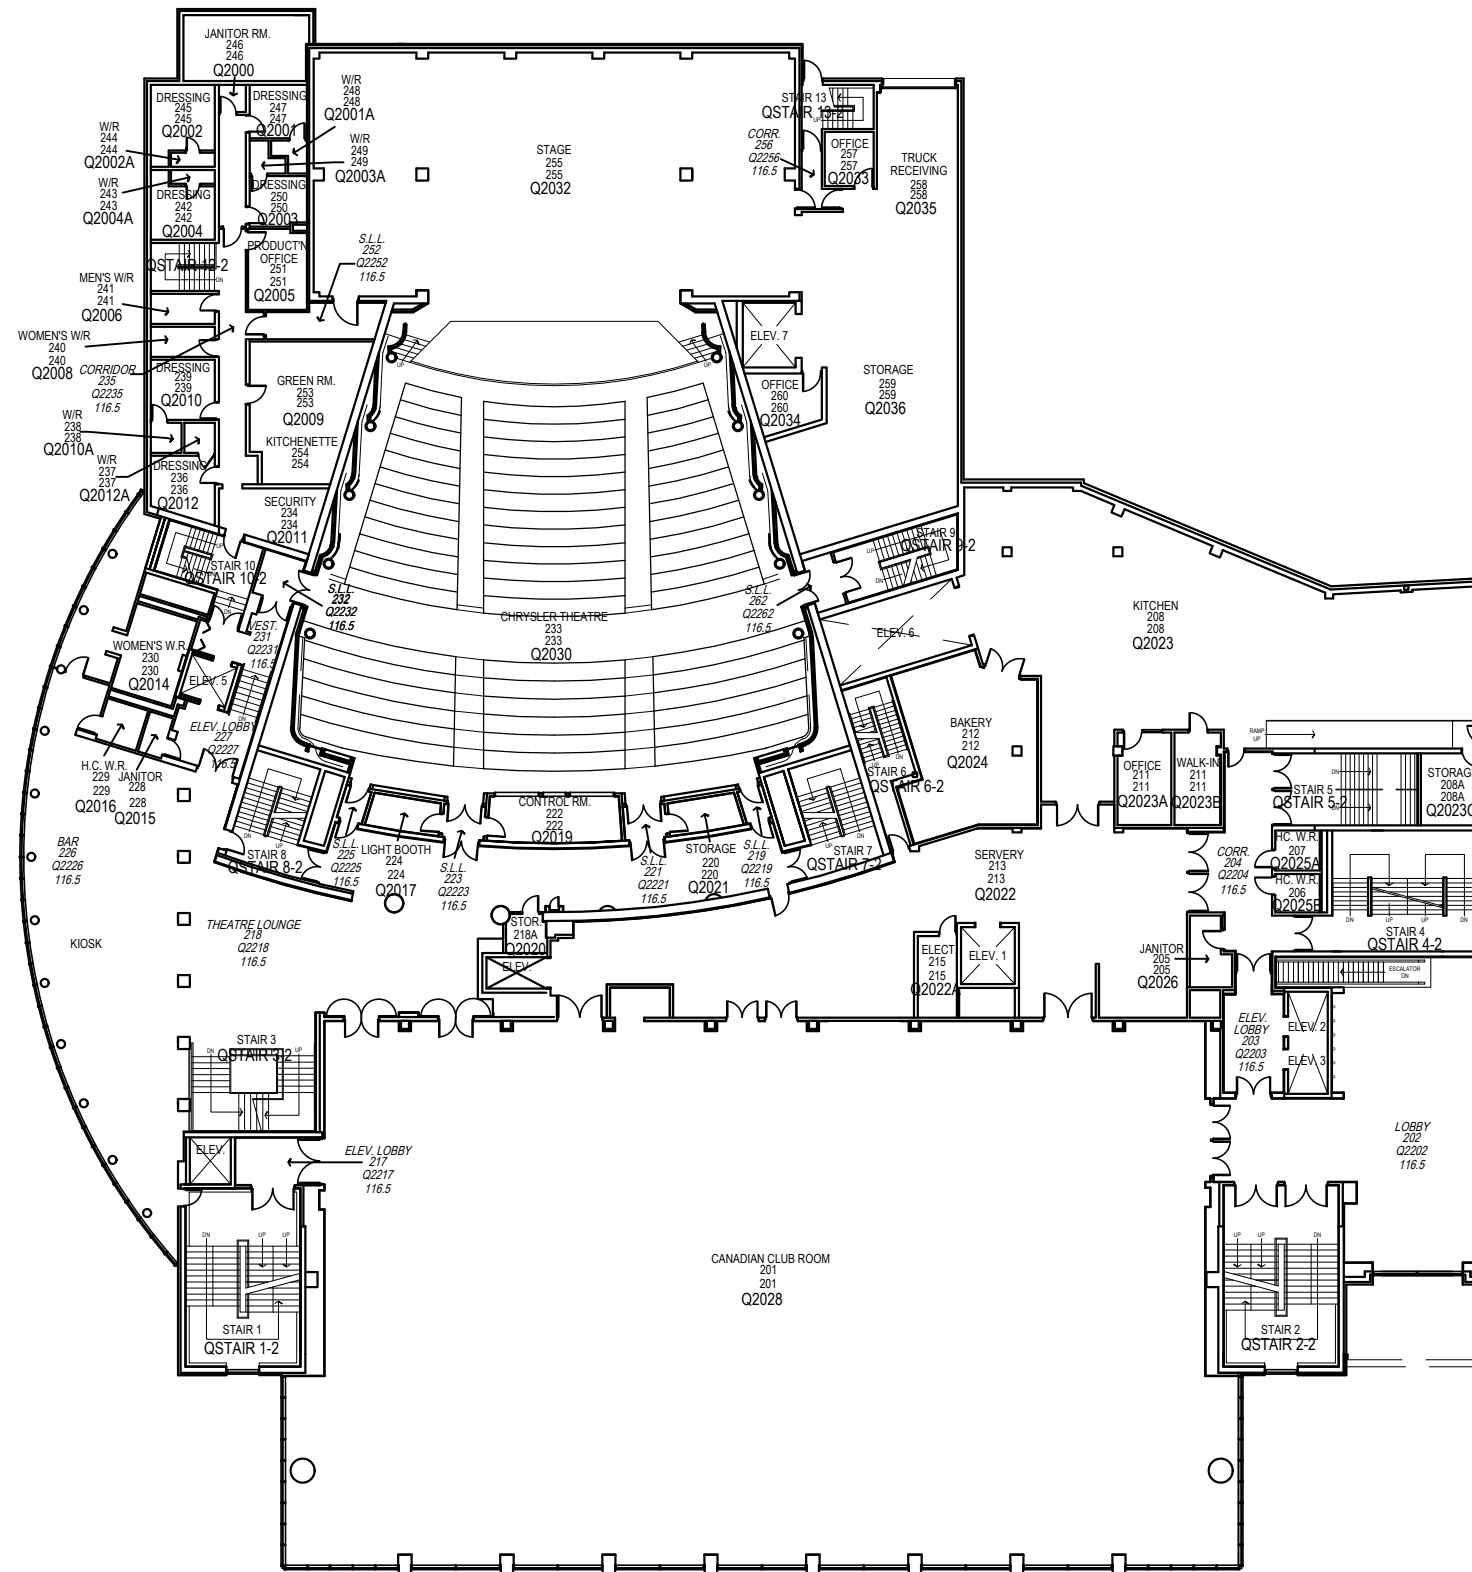

Building 'Q' - SCCA - Second Floor
 Gross Area: 48,474.7 S.F. (4503.30 m²)
 Net Area: 43,789.4 S.F. (4068.17 m²)



FACILITIES MANAGEMENT DEPARTMENT
 2000 Talbot Road West, Windsor, ON N9A 6S4
 Ph: 519-972-2727 Fax: 519-966-7591


DRAWING NAME:
**BUILDING 'Q' - SCCA
 SECOND FLOOR**

REVISED: **MARCH 2023**
 FILE NAME: T:\DWG\Building Plans\1 to
 30\Downtown\SCCA\SCCA-2.dwg

REVISED BY: **J.C.**
 SCALE: **1/32" = 1'-0"**



PAGE:
Q2000

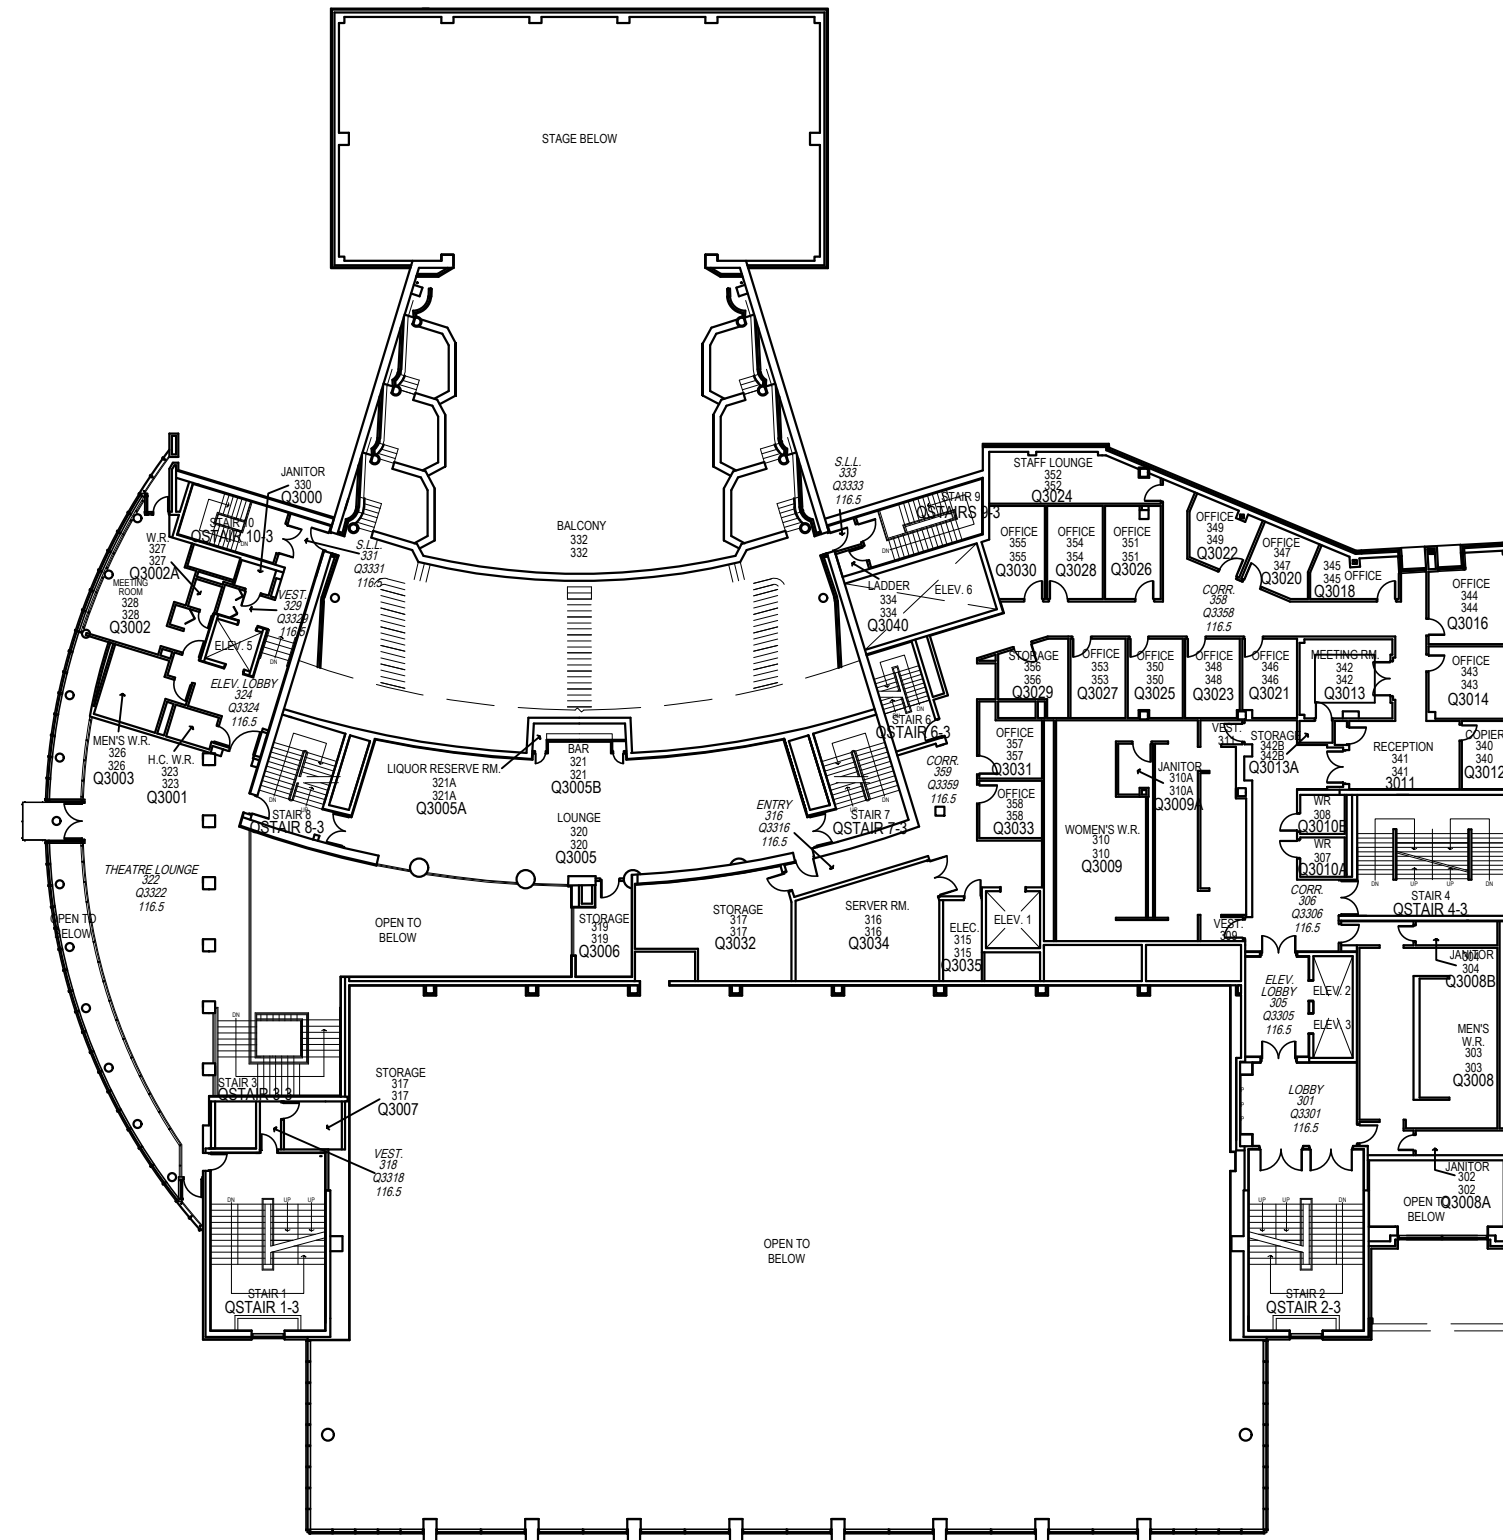

Building 'Q' - SCCA - Third Floor
 Gross Area: 22,933.3 S.F. (2130.57 m2)
 Net Area: 19,421.2 S.F. (1804.29 m2)



FACILITIES MANAGEMENT DEPARTMENT
 2000 Talbot Road West, Windsor, ON N9A 6S4
 Ph: 519-972-2727 Fax: 519-966-7591


DRAWING NAME:
**BUILDING 'Q' - SCCA
 THIRD FLOOR**

REVISED: **MARCH 2023**
 FILE NAME: T:\DWG\Building Plans\1 to
 30\Downtown\SCCA\SCCA-3.dwg

REVISED BY: **J.C.**
 SCALE: **1/32" = 1'-0"**



PAGE:
Q3000

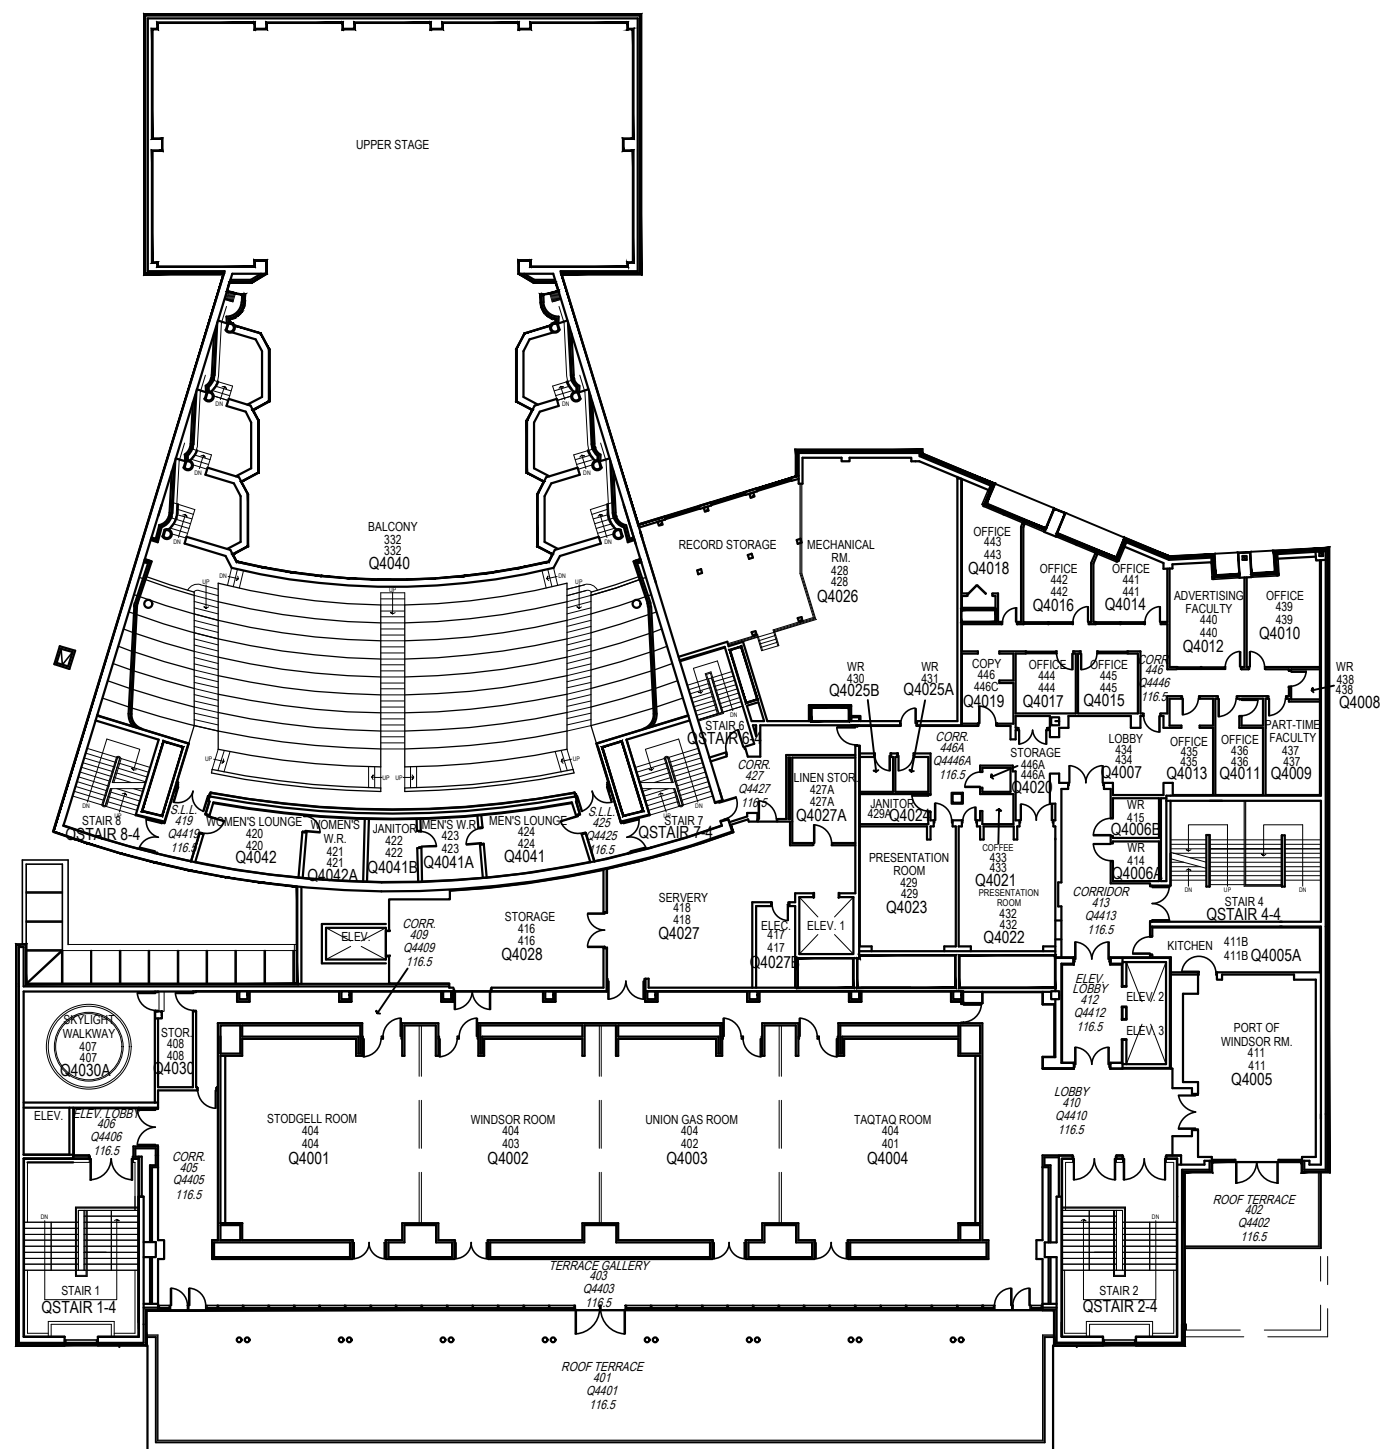

Building 'Q' - SCCA - Fourth Floor
 Gross Area: 23,801.9 S.F. (2211.20 m2)
 Net Area: 19,075.0 S.F. (1772.12 m2)



FACILITIES MANAGEMENT DEPARTMENT
 2000 Talbot Road West, Windsor, ON N9A 6S4
 Ph: 519-972-2727 Fax: 519-966-7591

DRAWING NAME:

**BUILDING 'Q' - SCCA
 FOURTH FLOOR**

REVISED: **MARCH 2023**

FILE NAME: T:\DWG\Building Plans\1 to
 30\Downtown\SCCA\SCCA-4.dwg


REVISED BY: **J.C.**

SCALE: **1/32" = 1'-0"**



PAGE:

Q4000

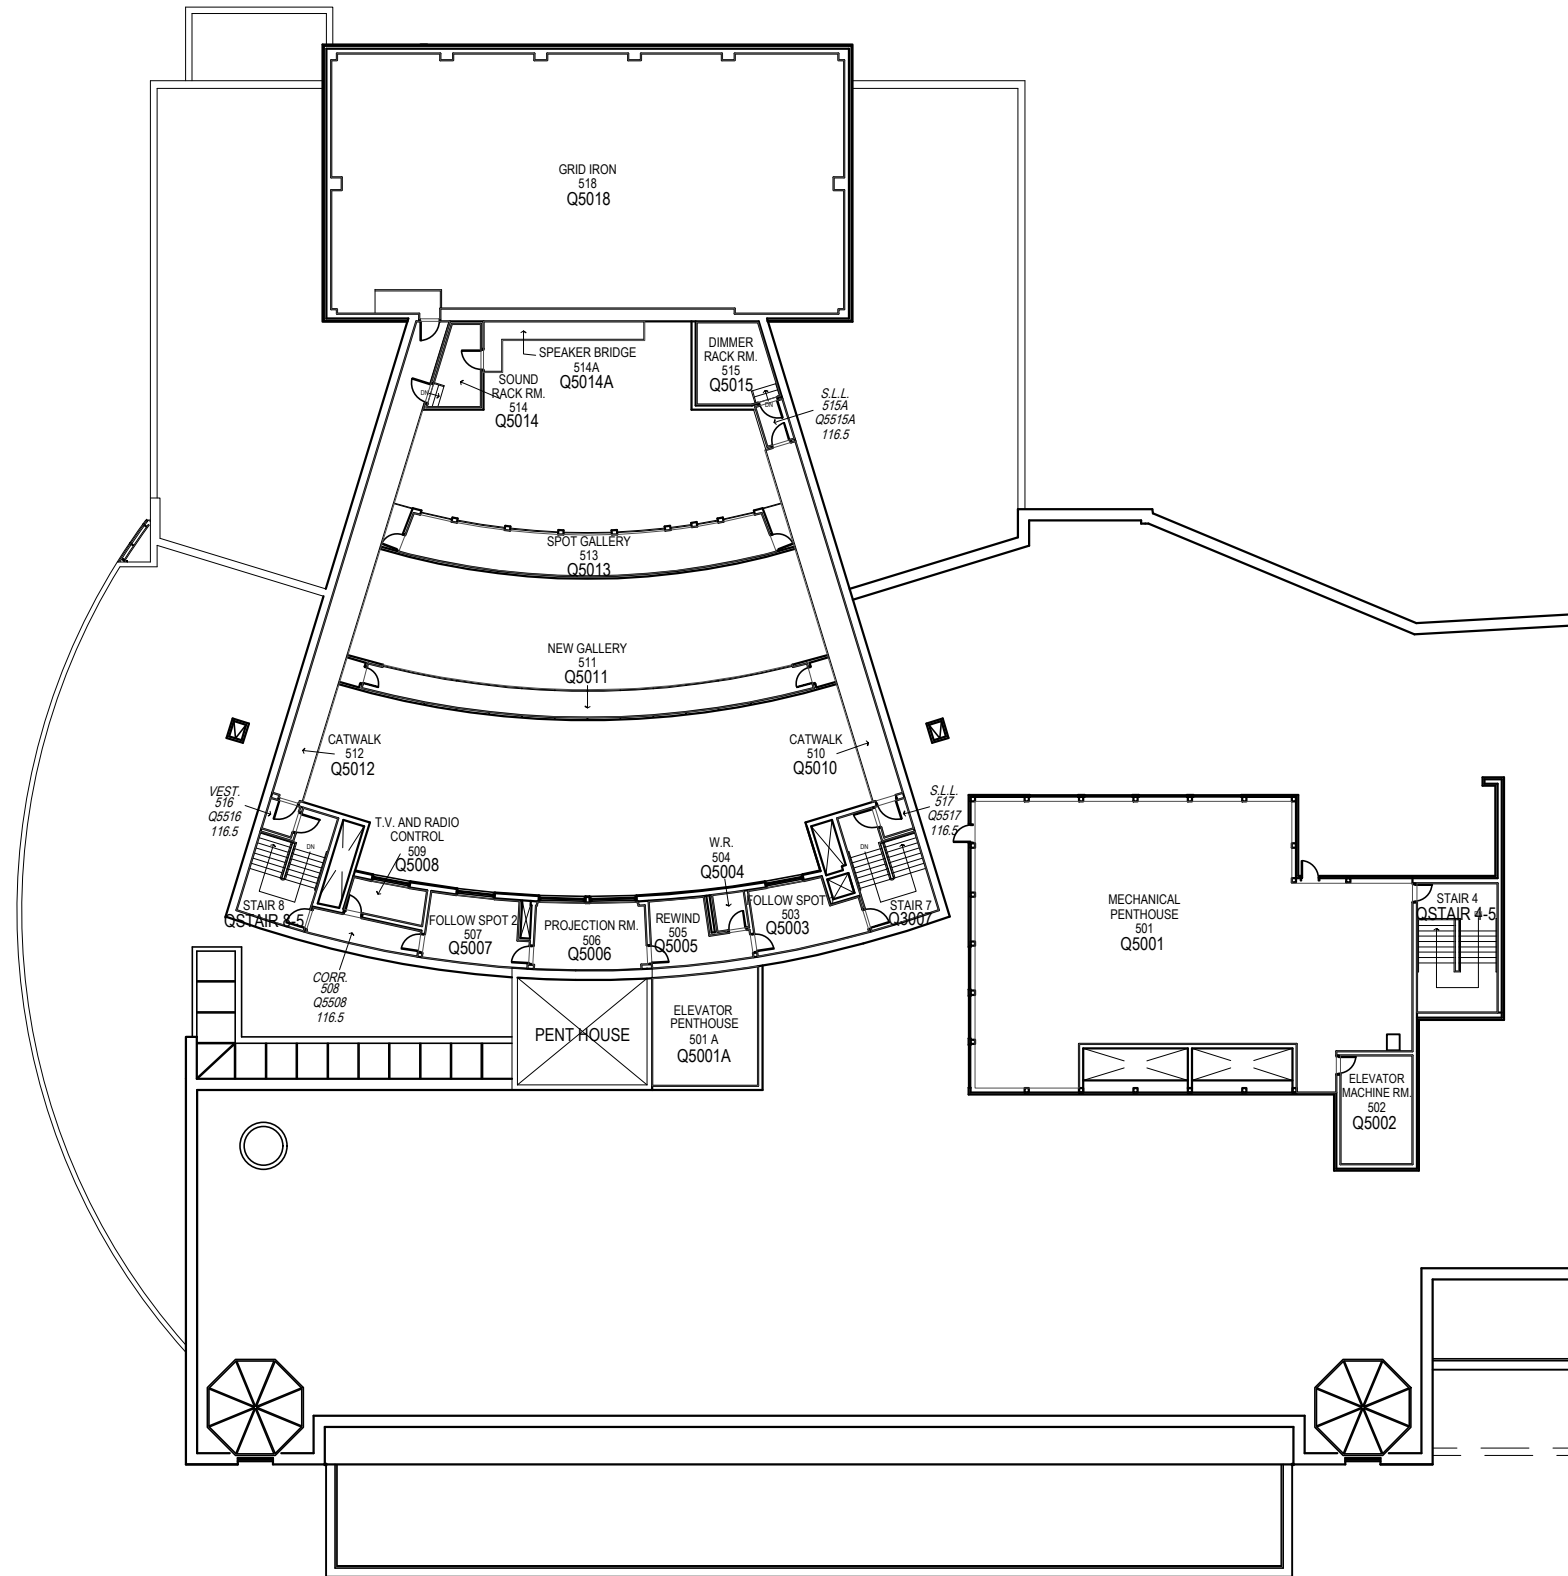

Building 'Q' - SCCA - Fifth Floor
 Gross Area: 10,928.0 S.F. (1015.21 m2)
 Net Area: 9,161.8 S.F. (851.13 m2)



FACILITIES MANAGEMENT DEPARTMENT
 2000 Talbot Road West, Windsor, ON N9A 6S4
 Ph: 519-972-2727 Fax: 519-966-7591

DRAWING NAME:
**BUILDING 'Q' - SCCA
 FIFTH FLOOR**

REVISED: **MARCH 2023**
 FILE NAME: T:\DWG\Building Plans\1 to
 30\Downtown\SCCA\SCCA-5.dwg

REVISED BY: **J.C.**
 SCALE: **1/32" = 1'-0"**



PAGE:
Q5000