







LEGEND

	Q BLINDING - ST. CLAIR CENTRE FOR THE ARTS
	R BUILDING - ZEKELMAN BUSINESS SCHOOL
	S BUILDING - 333 RIVERSIDE
	T BUILDING - MEDIAPLEX
	U BUILDING - TD STUDENT CENTRE

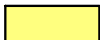


ST. CLAIR
 COLLEGE
 2000 TALBOT RD. W.
 WINDSOR, ON . N9A 6S4
 (519) 972-2727
 FACILITIES MANAGEMENT DIVISION
 CONSTRUCTION & ENGINEERING SERVICES

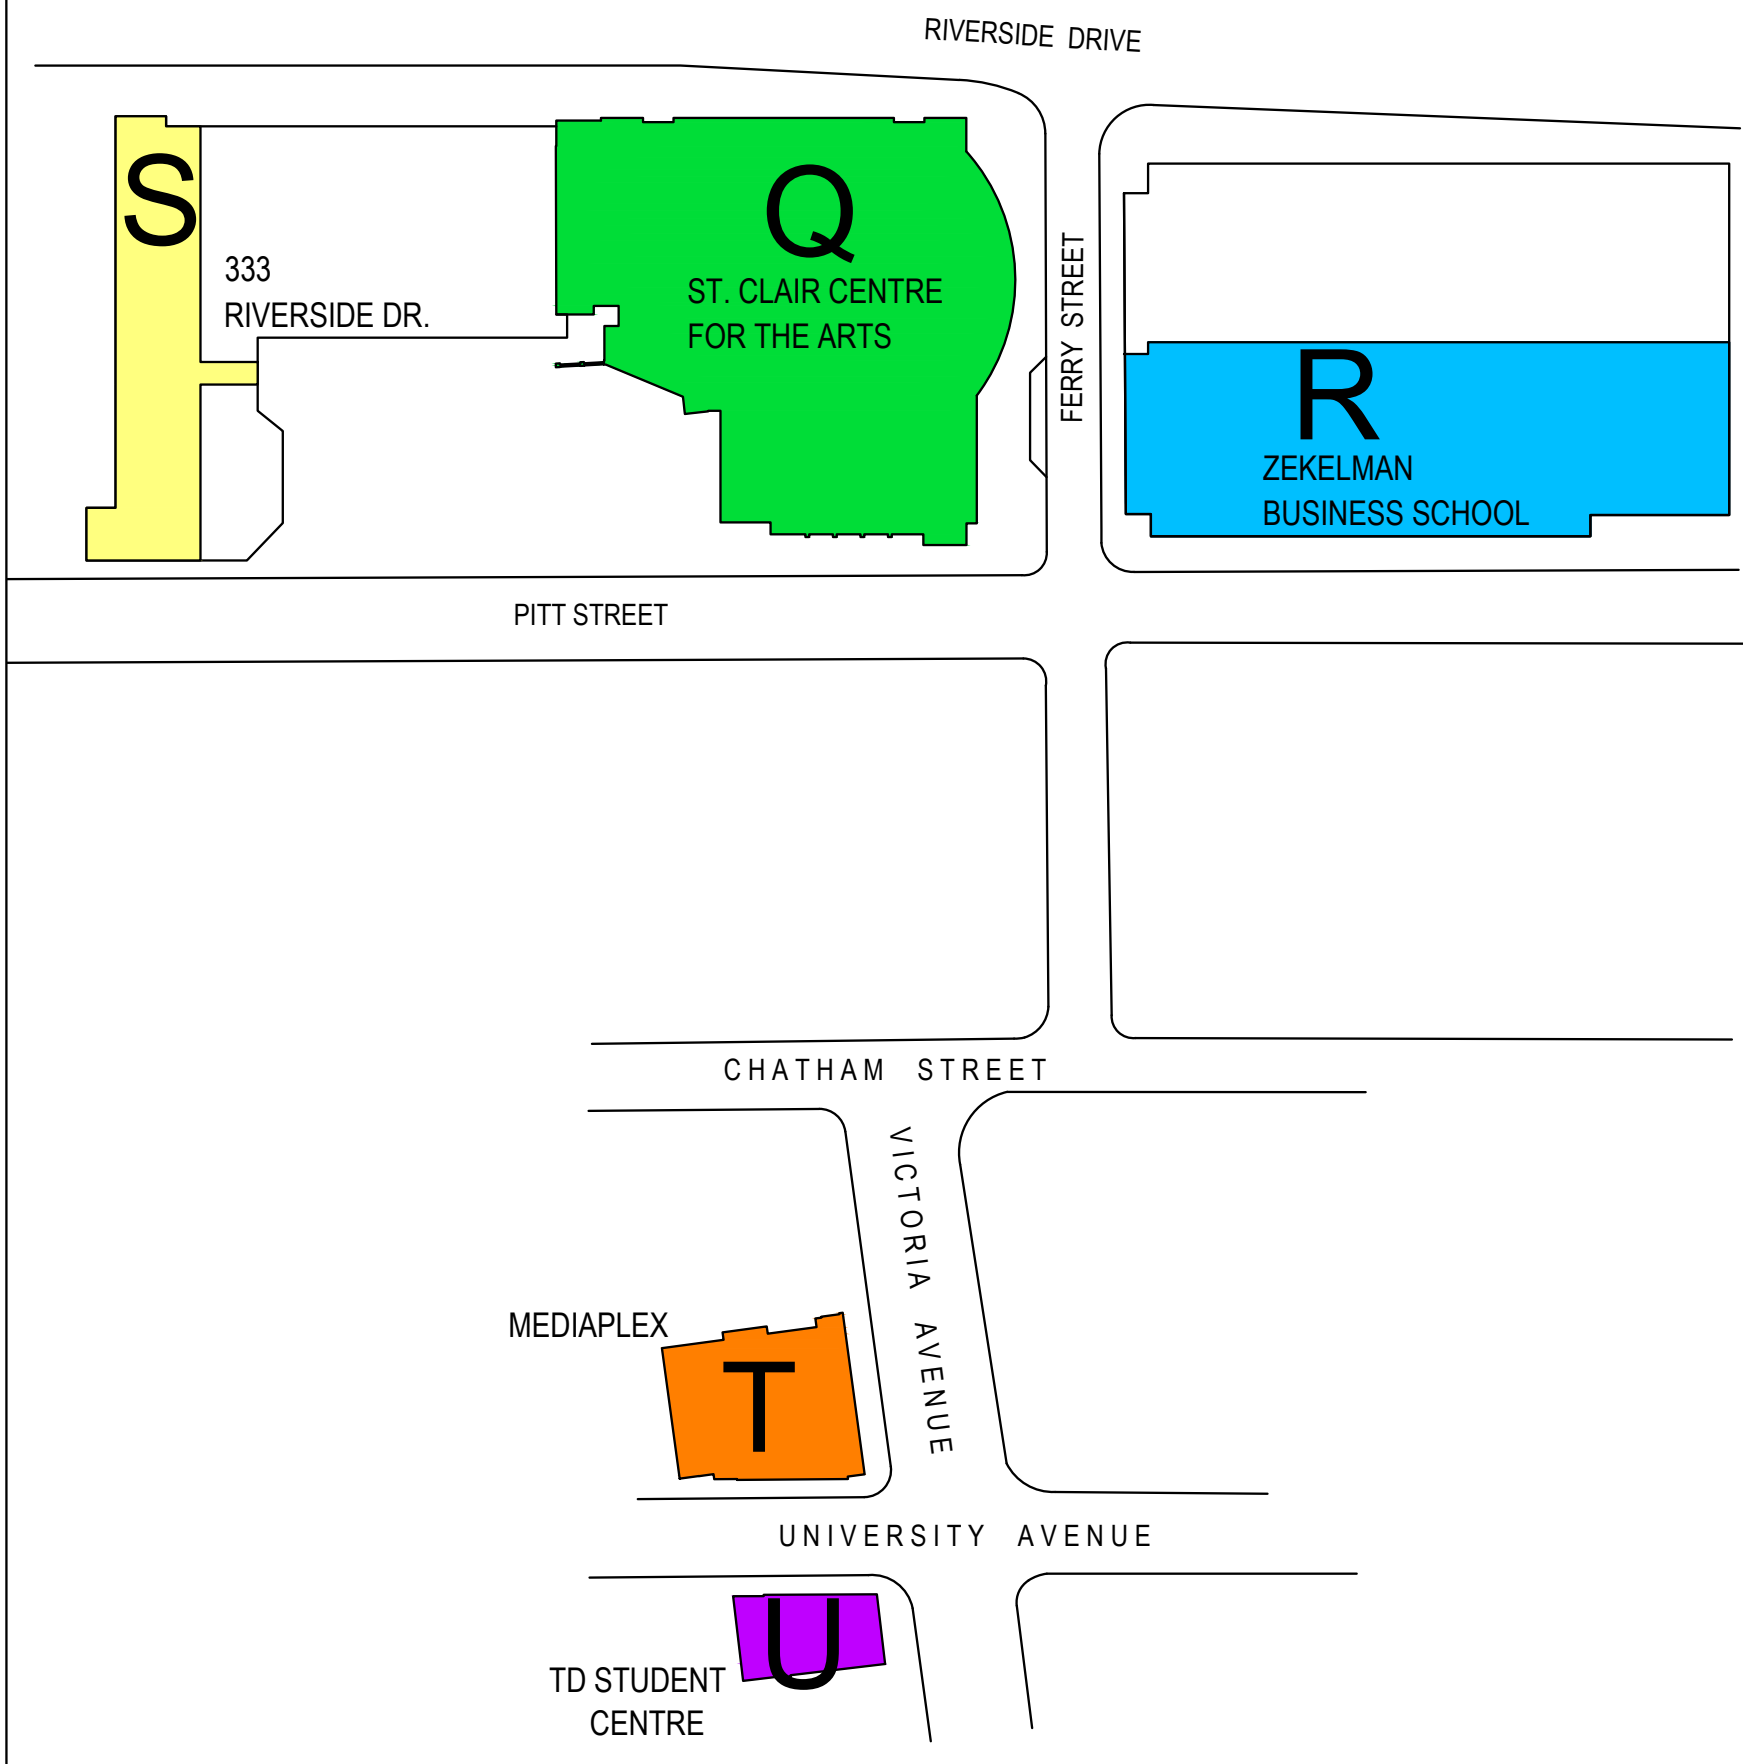FILE NAME:	
DRAWN BY:	J.C./C.S
CHECKED BY:	-
DATE:	2023-05-02
SCALE:	N.T.S.

NOTE: ALL UNDERGROUND SERVICES ARE APPROXIMATE AND SHOULD BE VERIFIED BY CONTRACTORS PRIOR TO EXCAVATION.